
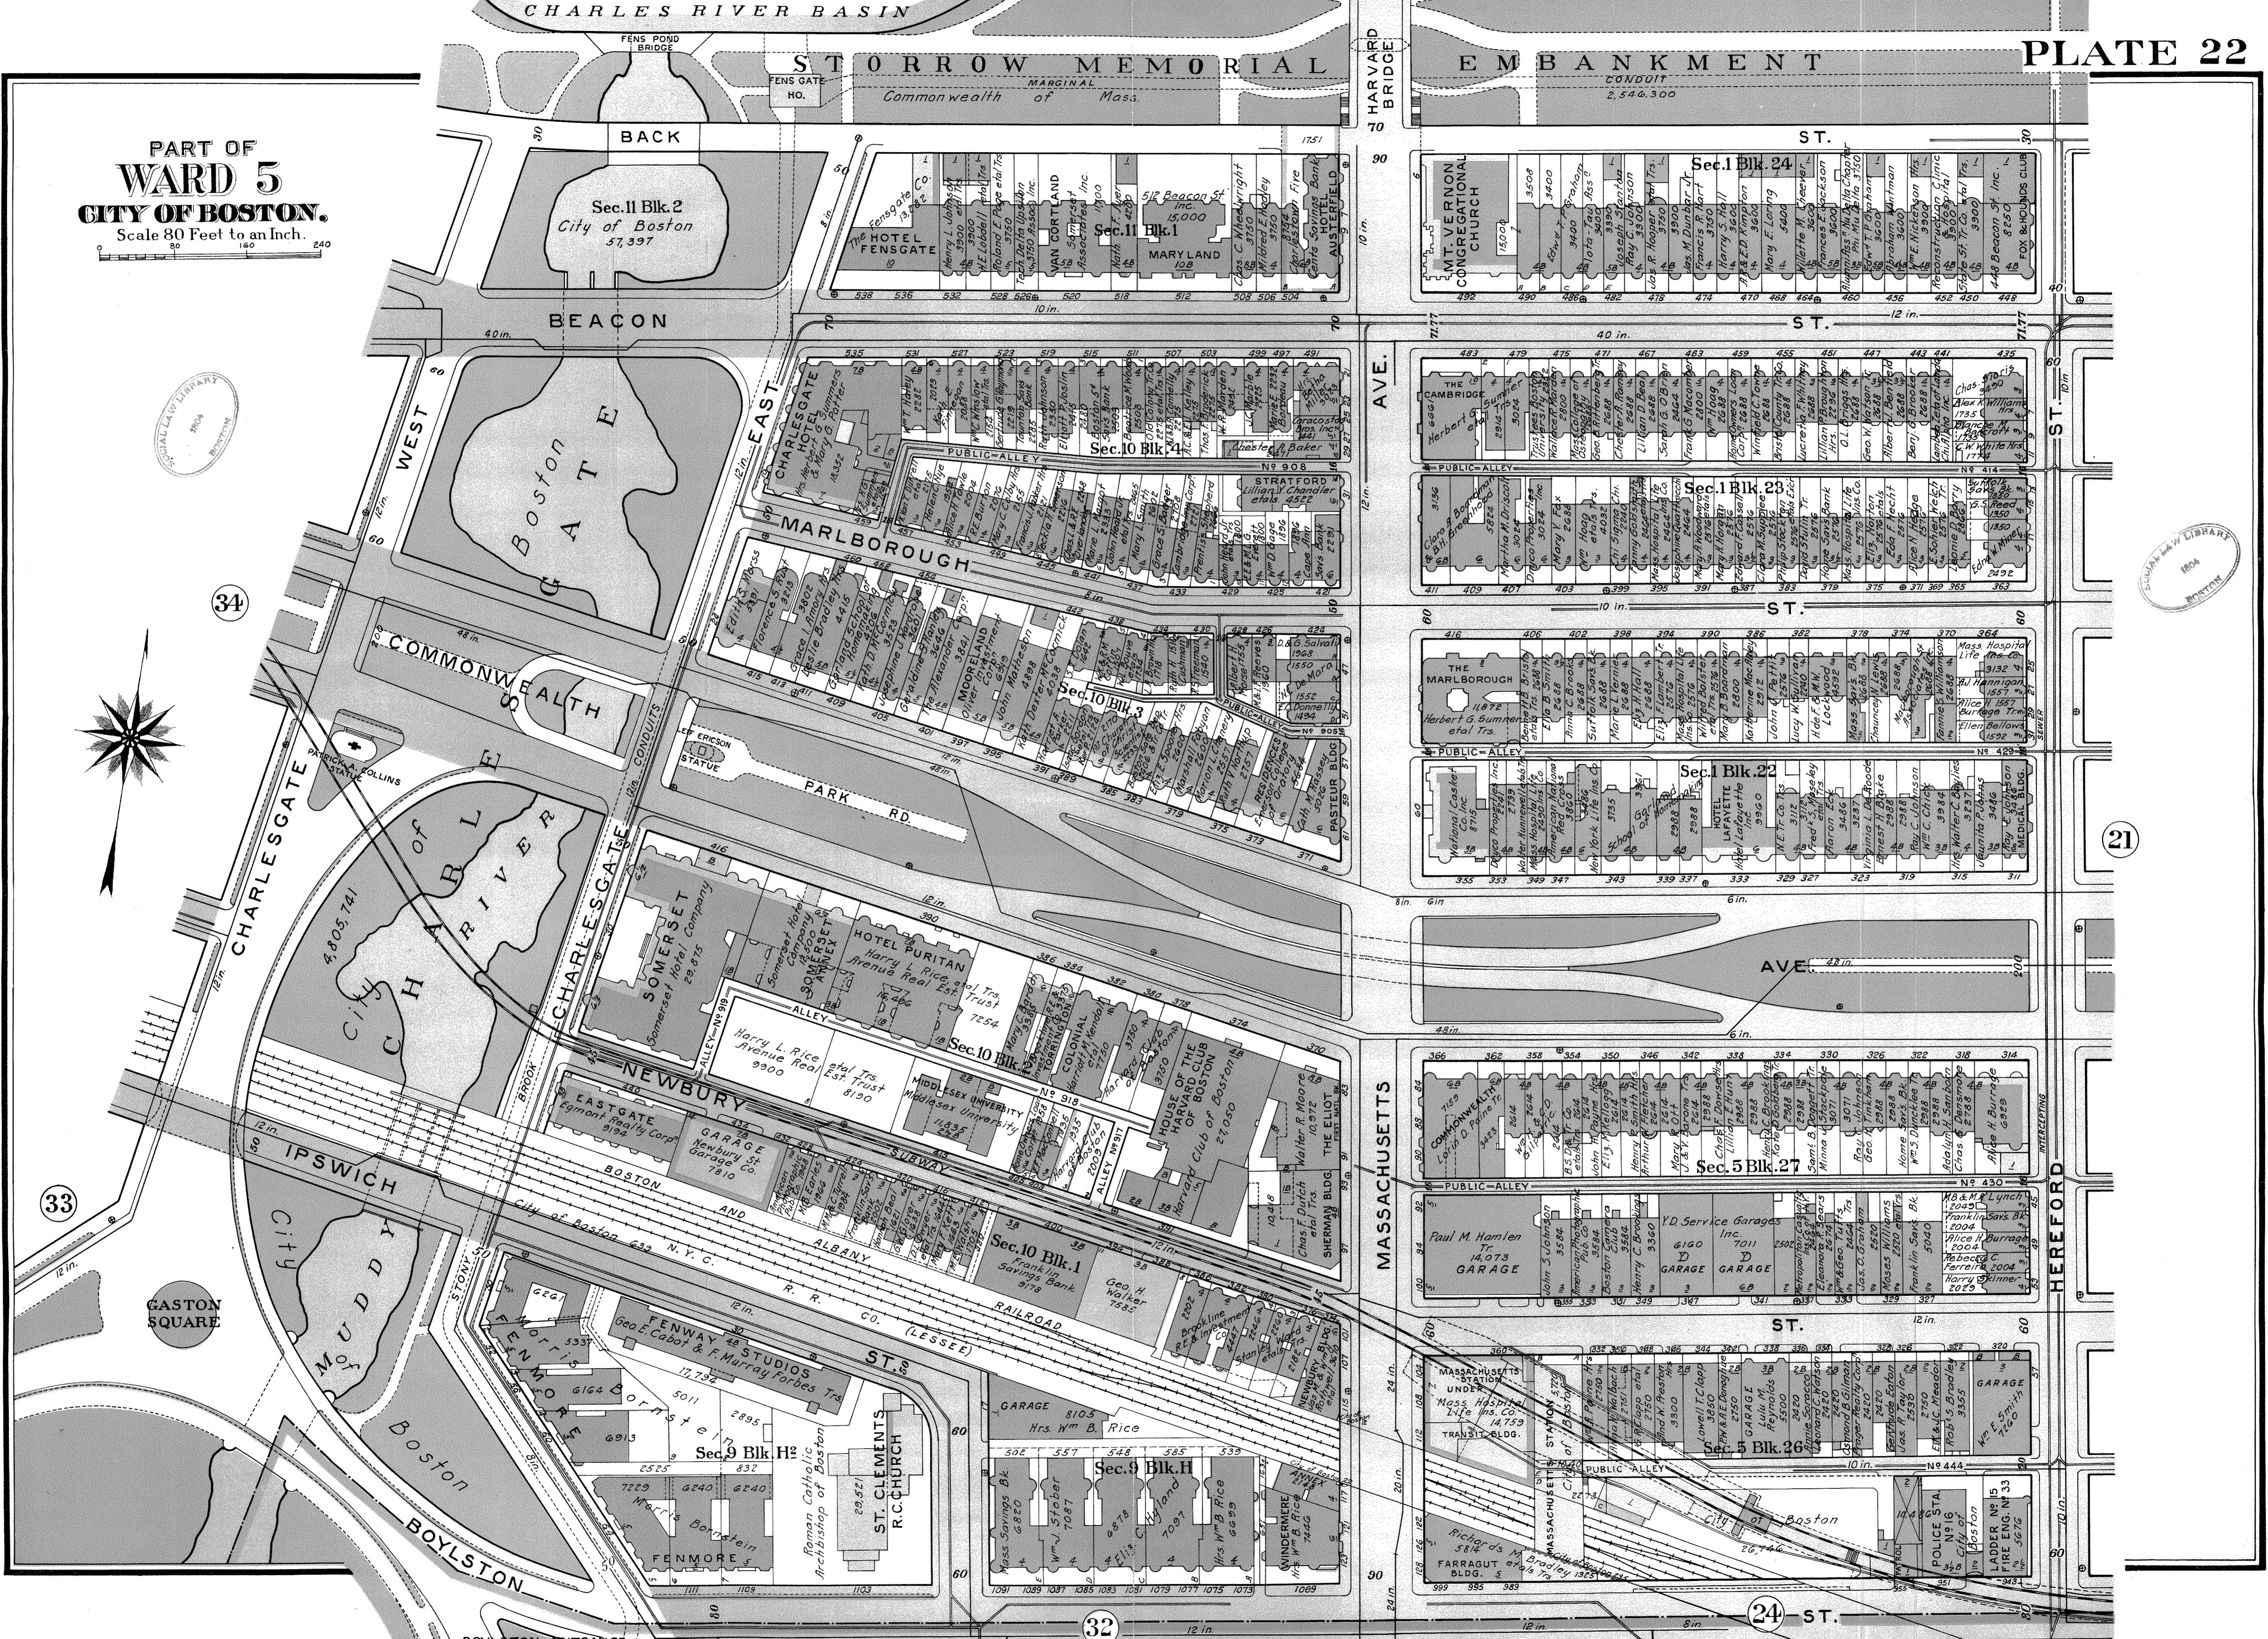
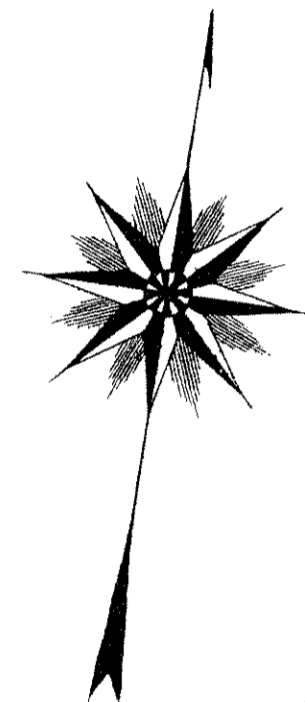


PART OF WARD 5 CITY OF BOSTON.

Scale 80 Feet to an Inch.

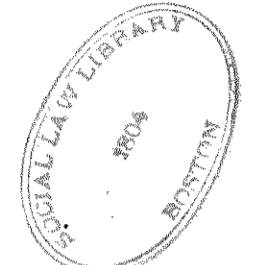

34

33

32

21

24

STORROW MEMORIAL

EMBANKMENT

BACK

BEACON

WEST

EAST

BOSTON GATE

COMMONWEALTH

CHARLESGATE

CHARLESGATE

IPSWICH

MUDDY

BOYLSTON

BOYLSTON ENTRANCE

Sec. 11 Blk. 2

Sec. 11 Blk. 1

Sec. 10 Blk. 2

Sec. 10 Blk. 3

Sec. 10 Blk. 4

Sec. 10 Blk. 1

Sec. 9 Blk. H

Sec. 9 Blk. H

Sec. 1 Blk. 24

Sec. 1 Blk. 23

Sec. 1 Blk. 22

Sec. 5 Blk. 27

Sec. 5 Blk. 26

HOTEL FENS GATE

CHARLES GATE HOTEL

MARLBOROUGH

MOORELAND

SOMERSET

NEWBURY

BOSTON

FENWAY

FENWAY STUDIOS

Mt. Vernon Congregational Church

THE CAMBRIDGE

THE MARLBOROUGH

NATIONAL CASHER

COMMONWEALTH

PAUL M. HAMLEN TR. GARAGE

MASSACHUSETTS TRANSIT BLDG.

FARRAGUT BLDG.

POLICE STA. #15

AVE.

MASSACHUSETTS

HEREFORD

ST.